

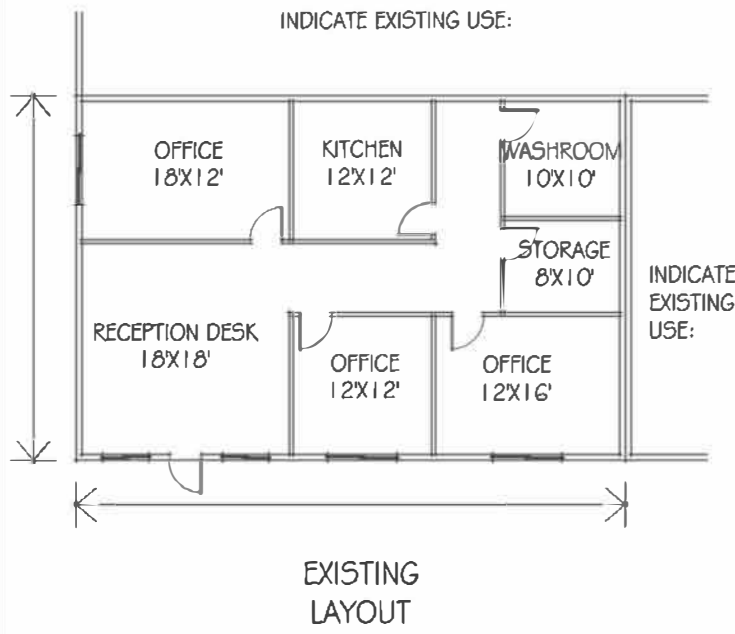


ILLUSTRATION

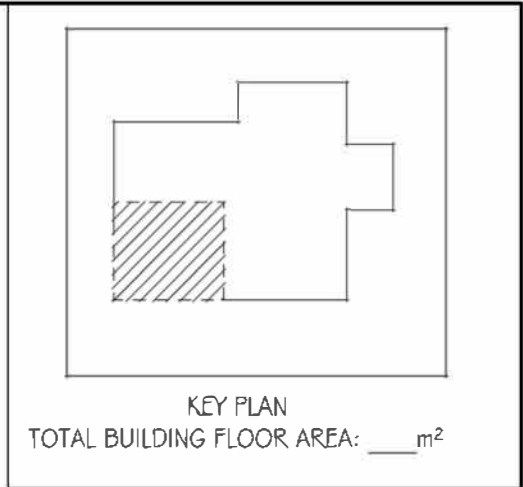

USE: ACCOUNTING OFFICE
FLOOR AREA: 140m²

(<—>) INDICATE DIMENSIONS
SCALE: 1:200

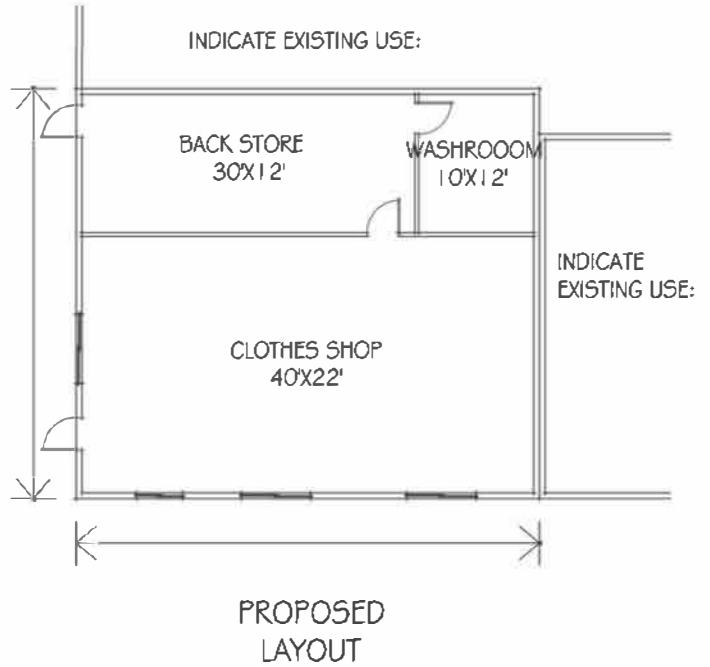

USE: CLOTHES SHOP
FLOOR AREA: 133m²

(<—>) INDICATE DIMENSIONS
SCALE: 1:200

Drawing Title	FLOOR PLAN (COMMERCIAL)	Drawn by:	Date:
---------------	--------------------------------	-----------	-------

This plan is provided for illustrative purposes only. It should not be construed as an example of work that complies with zoning by-laws, the National Building Code, or any other applicable laws.