



ILLUSTRATION

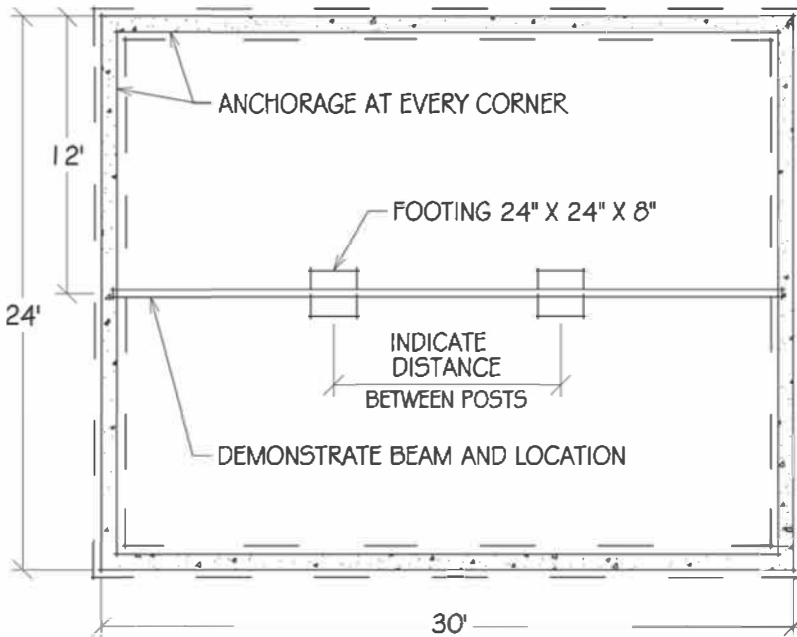

INDICATE DIMENSIONS
SCALE: 1:100

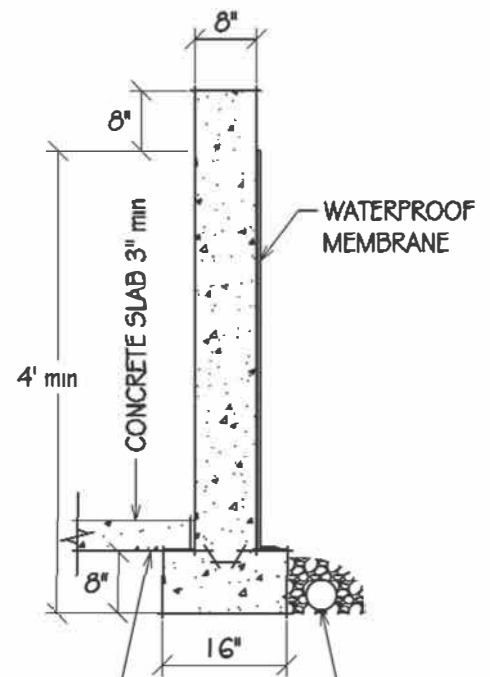

VAPOR BARRIER (6 mil.)
PERFORATED DRAIN TILE OR PIPE 4"
PERIMETER DRAIN COVERED WITH 6" OF 0-3/4" CLEAN CRUSHED STONE AND CONNECTED TO A DRY WELL AT 1'6" min. FROM FOUNDATION

SCALE: 1:25

VENTILATION FOR CRAWL SPACE OF 1 sq.ft. PER 538 sq.ft.

EGRESS WINDOW TO PROVIDE AN UNOBSTRUCTED OPENING (ESCAPE AREA) OF AT LEAST 3,7 sq.ft.

Drawing Title	FOUNDATION PLAN	Drawn by:	Date:
---------------	------------------------	-----------	-------

This plan is provided for illustrative purposes only. It should not be construed as an example of work that complies with zoning by-laws, the National Building Code, or any other applicable laws.