


**ILLUSTRATION**

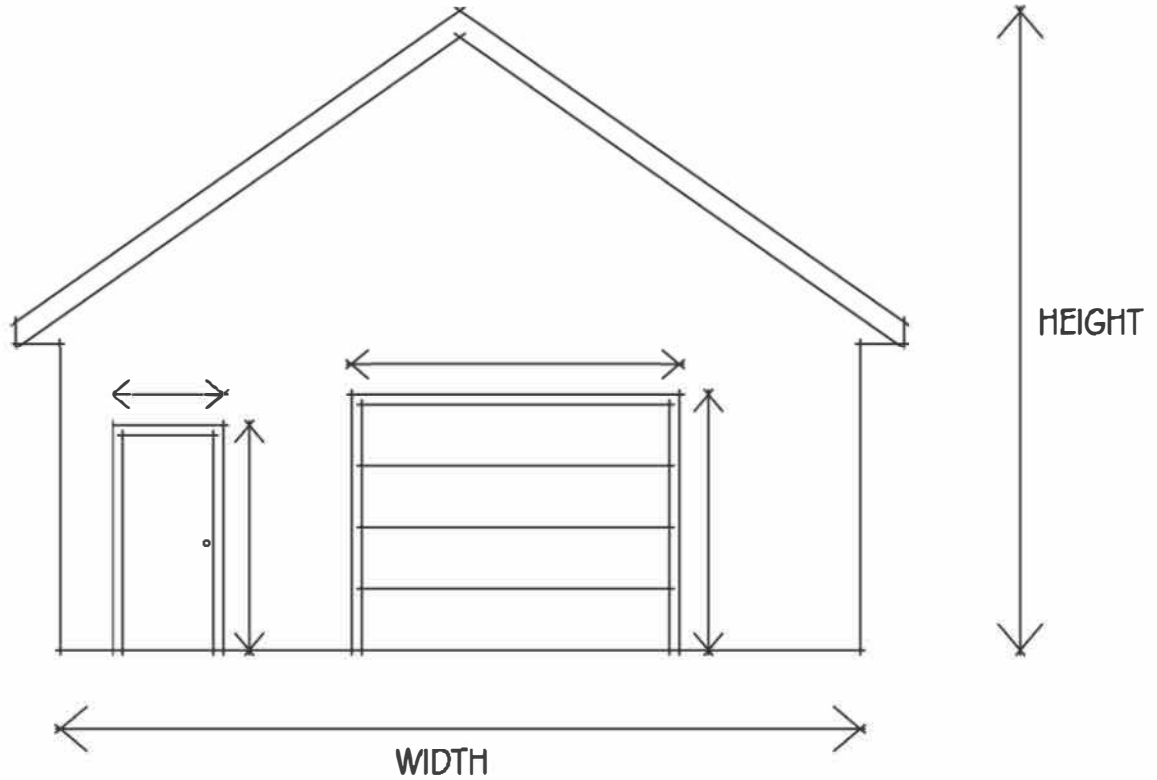

( $\longleftrightarrow$ ) INDICATE DIMENSIONS  
(HEIGHT = FROM GROUND  
TO HIGHEST POINT)  
SCALE: 1:75

Drawing Title <b>FRONT ELEVATION SKETCH (ACCESSORY BUILDING)</b>	Drawn by:	Date:
---	-----------	-------

This plan is provided for illustrative purposes only. It should not be construed as an example of work that complies with zoning by-laws, the National Building Code, or any other applicable laws.