


ILLUSTRATION

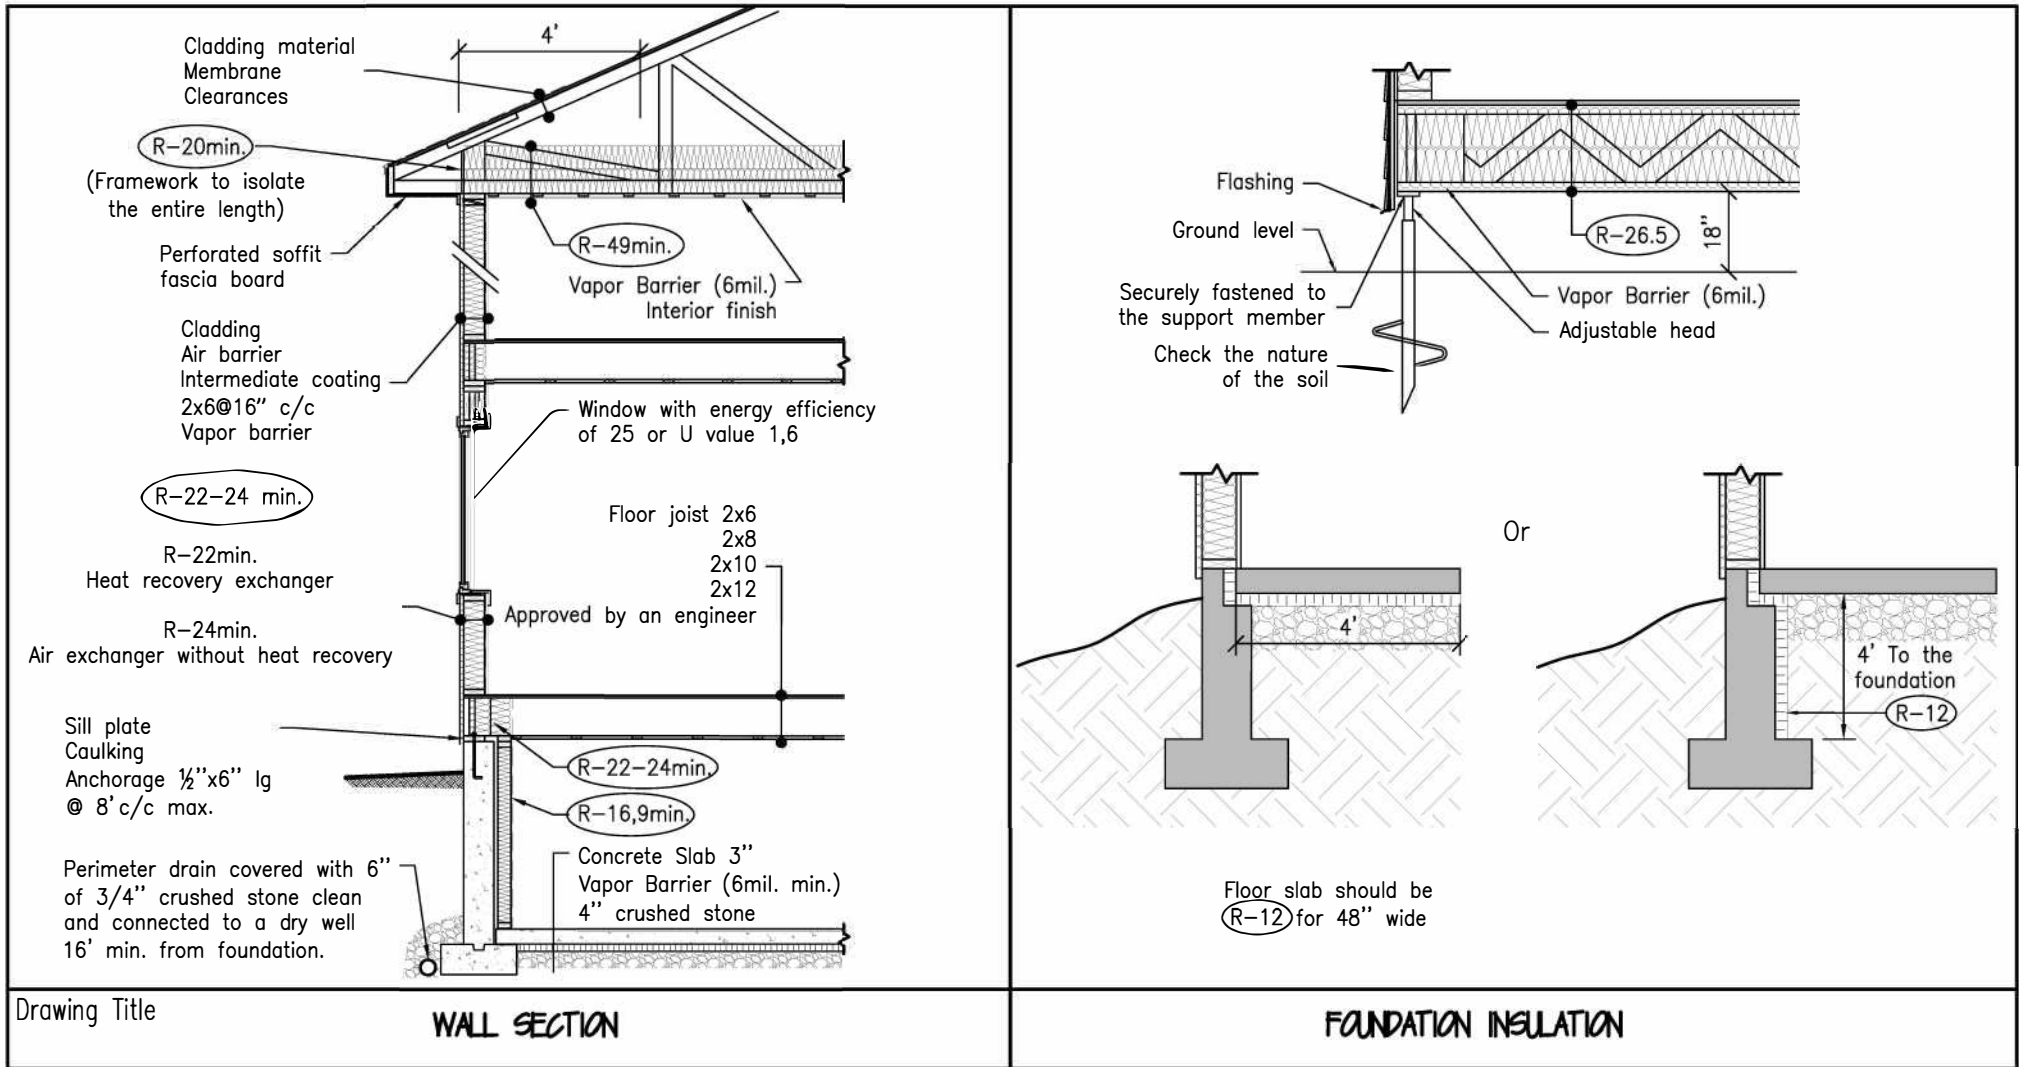

This plan is provided for illustrative purposes only. It should not be construed as an example of work that complies with zoning by-laws, the National Building Code, or any other applicable laws.